


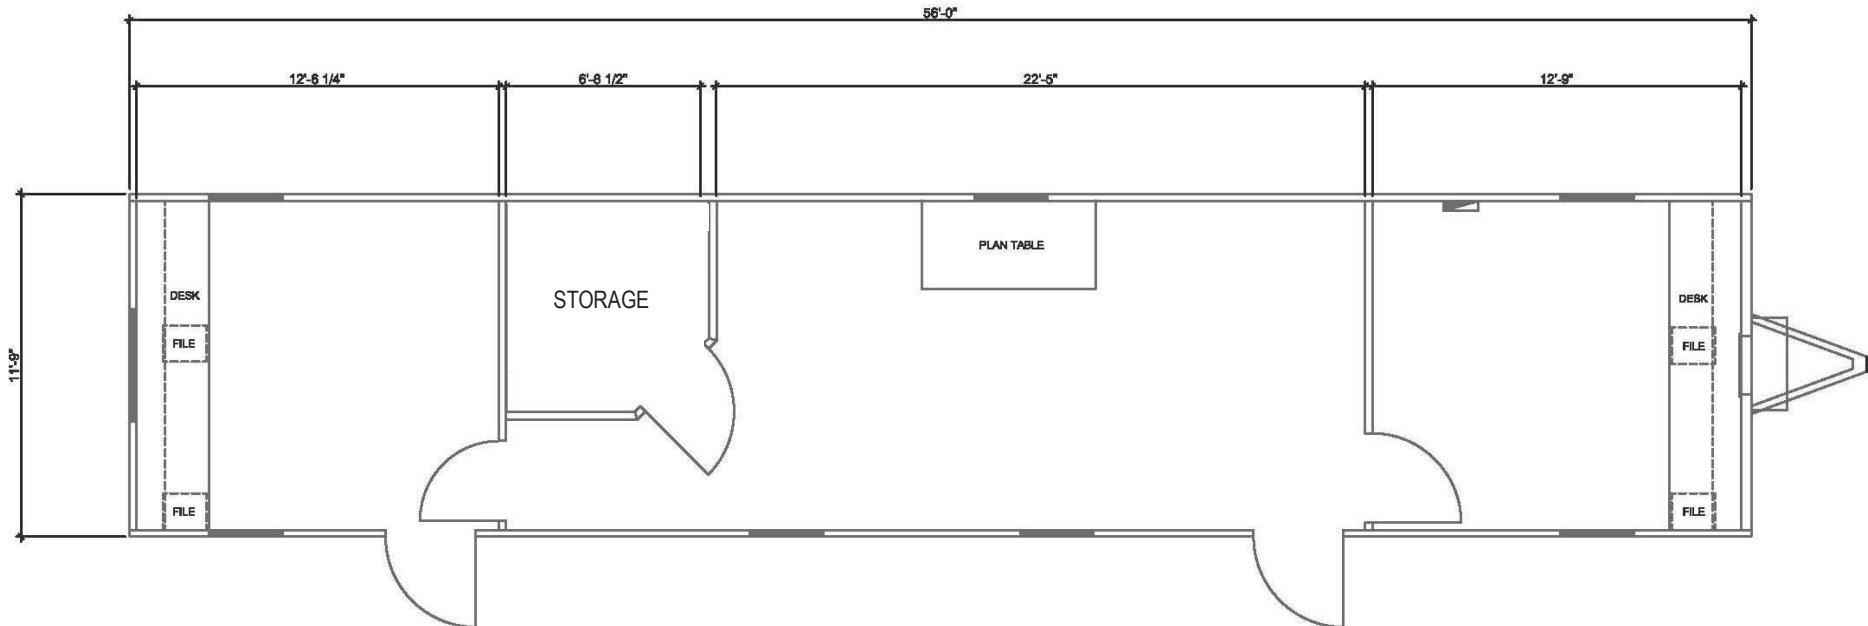

866-99-McDonald  
**866-996-2366**  
 mcdonaldmodular.com  
**Model T1260F**

Floor plans and specifications may vary based on availability.



## TYPICAL SPECIFICATIONS

### Size(s)

- 60' Long (including hitch)
- 56' Floor size
- 12' Wide
- 8' Ceiling height

### Interior Finish

- Paneled or vinyl covered walls
- Vinyl tiled floors or carpet
- Gypsum ceiling
- Private office(s) shown or open plan
- ADA restroom shown or "closet" restroom or no restroom options

### Interior Finish Continued

- Furnishings available; desks tops, plan table, shelves and files all shown

### Electric

- Fluorescent ceiling lights
- Breaker panel (100-125amp, 120/240V)
- Phone/Data rough-in

### Windows/Doors

- Horizontal slider windows
- Two exterior doors with standard locks

### Heating and Cooling

- Central HVAC

### Exterior Finish/Frame

- Aluminum or T1-11 wood siding
- I-Beam frame
- Standard drip rail gutters
- Exterior light(s)

The use of this drawing for any means other than that intended is strictly prohibited without prior written consent of an authorized McDonald Modular representative